

VerSus International Student Competition

Poster 2: Project and Solutions

Identificative alphanumeric string code: 7c23sj6t

2

UCO URBANCENTERORISTANO


MAIN ENTRANCE 1:200



EAST FACADE 1:200



- 1 FOYER 2 CAFE' 3 GAME ROOM 4 WARDROBE 5 AUDITORIUM 6 TOILETS 7 STORAGE 8 PLANT ROOM 9 INTERNET POINT/ MEDIATECA 10 NEWSPAPER LIBRARY 11 TEMPORARY EXHIBITION ROOM 12 PERMANENT EXHIBITION ROOM 13 OFFICE

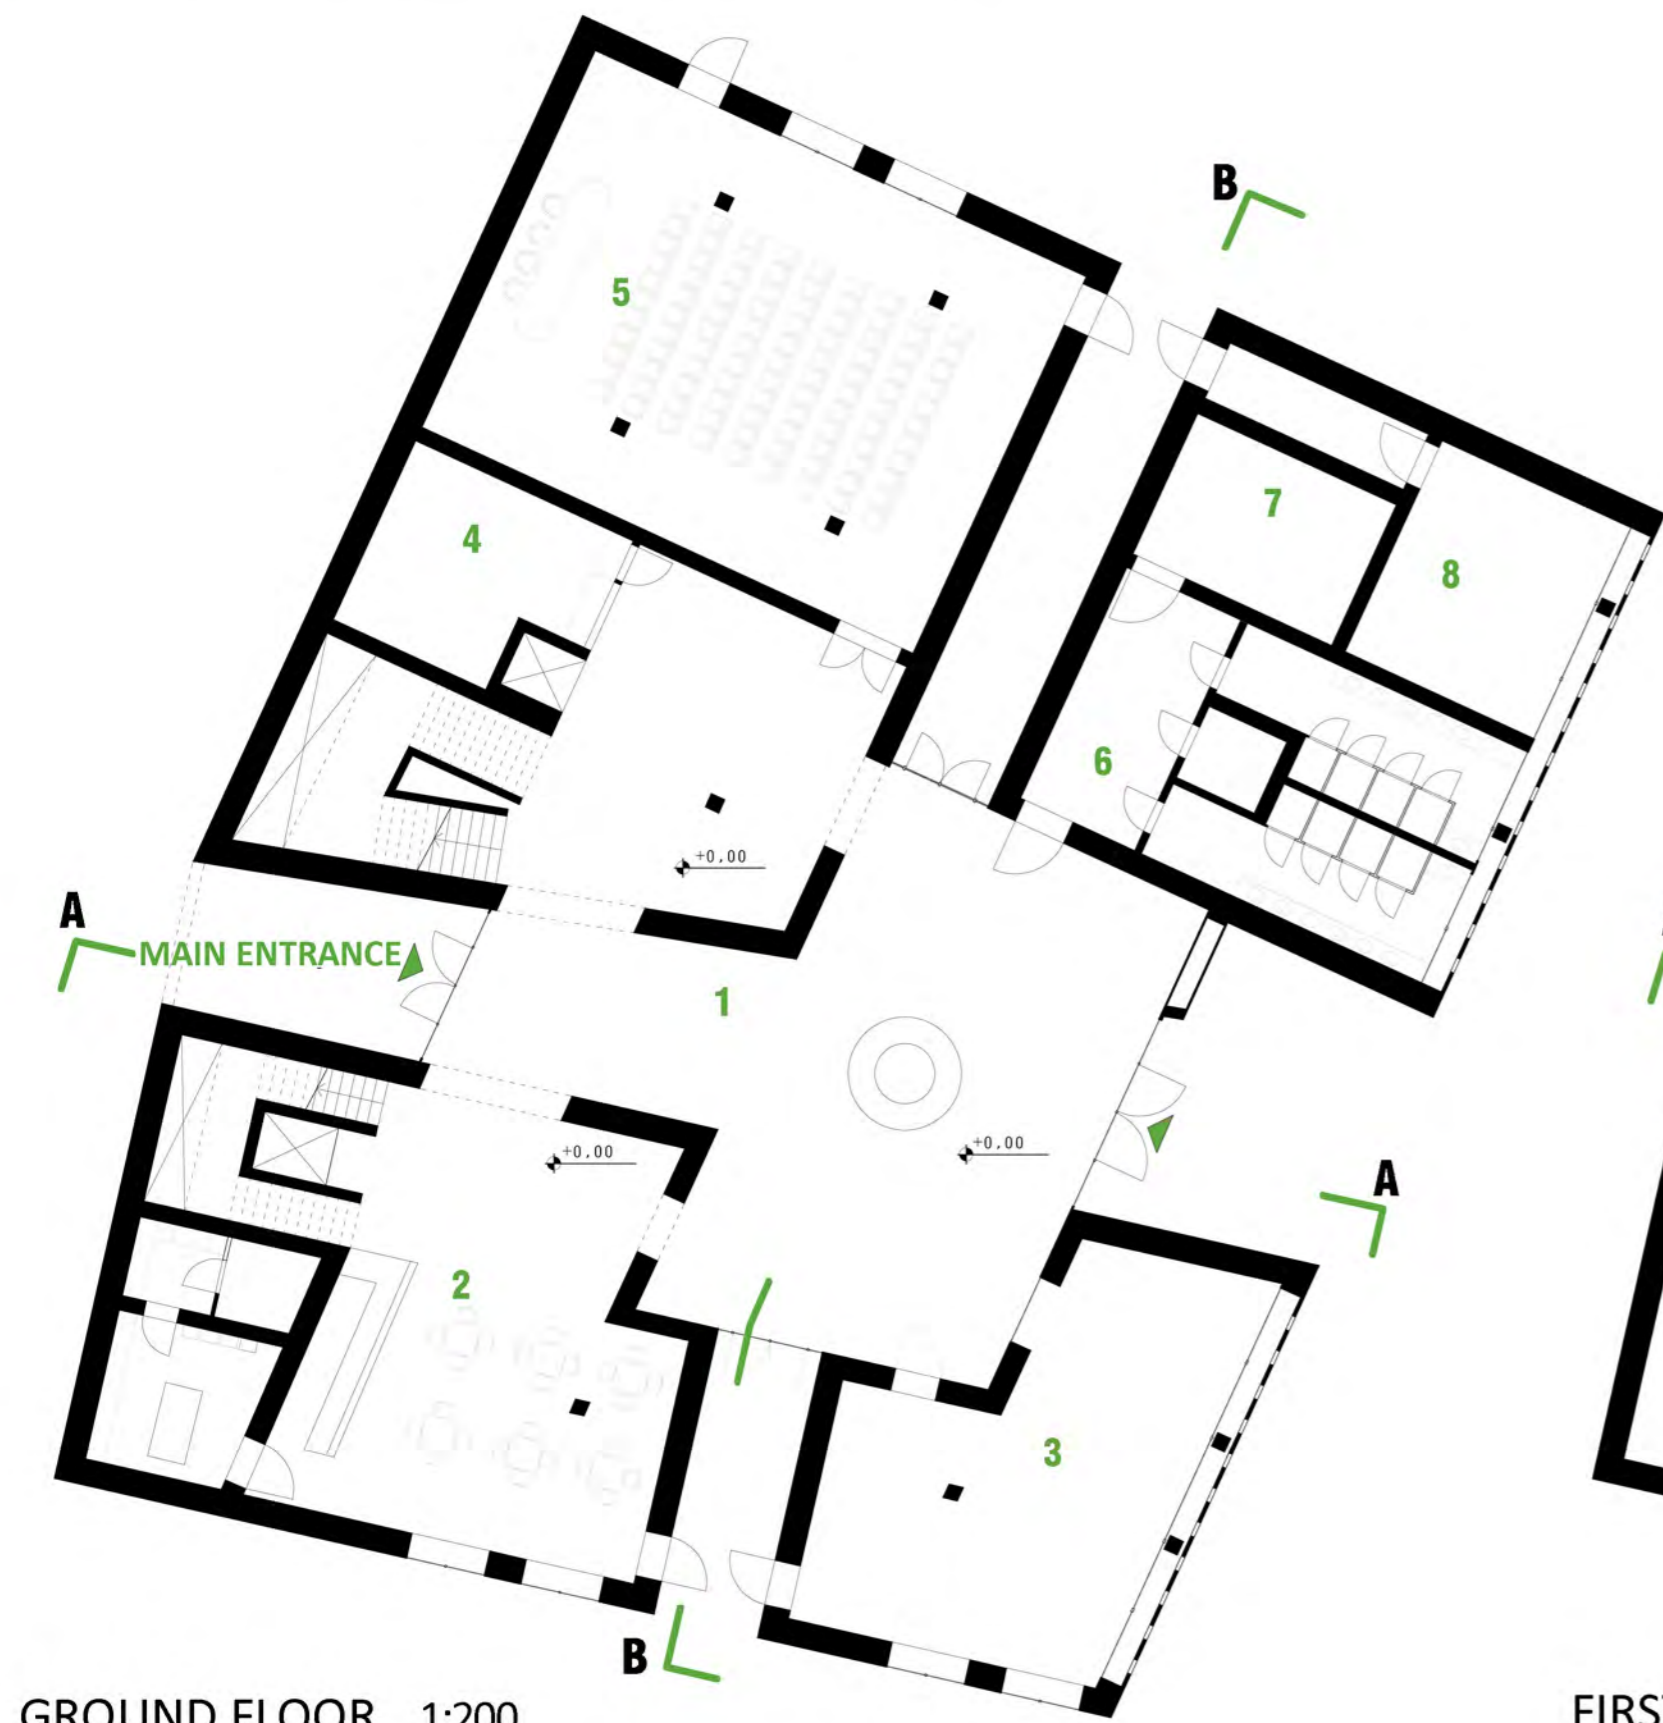


GROUND FLOOR 1:200



FIRST FLOOR 1:200


STRUCTURAL PLANT

0 24mt

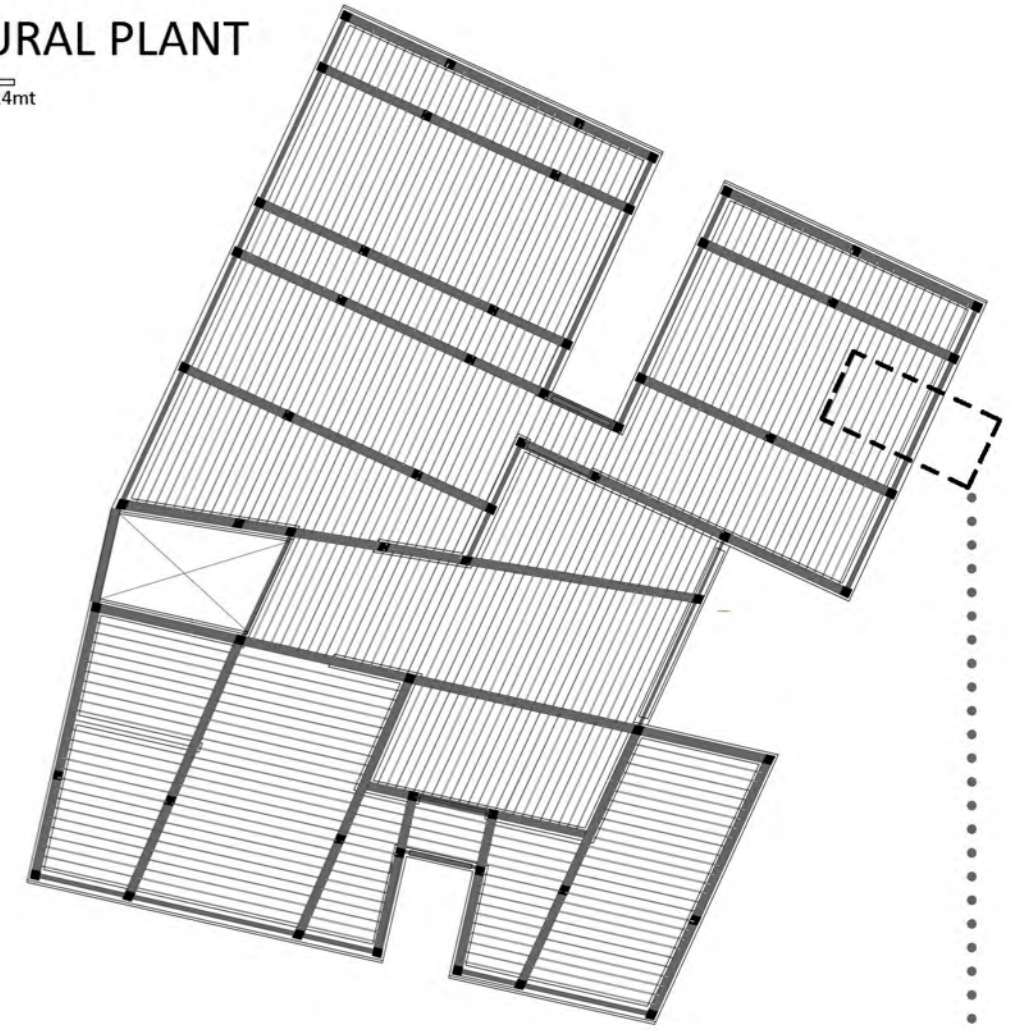

SECTION DETAIL 1:20

slab of clay 50mm, layer of dry clay 50mm, layer of compacted clay, waterproofing membrane 4mm, screed slope 2%, insulating layer 80mm, wooden plank 50mm

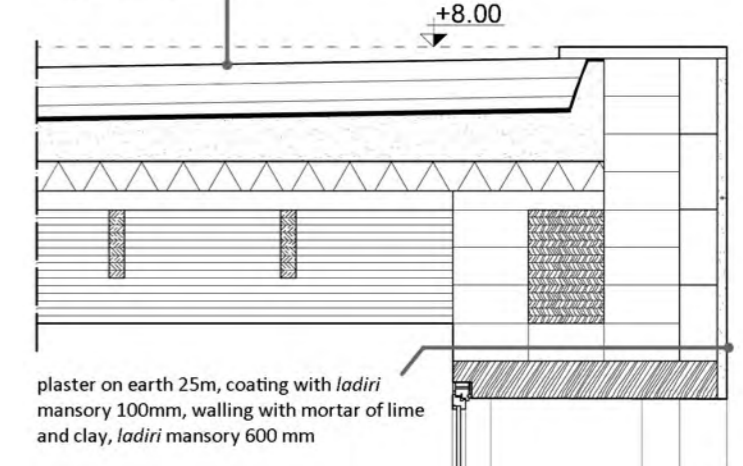

plaster on earth 25mm, coating with ladiri masonry 100mm, walling with mortar of lime and clay, ladiri masonry 600 mm

double window, wood frame, glazing 20mm


flooring 20mm, mortar 20mm, lightweight screed 150mm, wooden plank 50mm, wood joists 180x40mm, main beam 300x400mm

ashlar of basalto (alternate) 120x200x600 mm with mortar of lime and clay, walling, ladiri masonry 100x200x400mm

base in double skin concrete core: ashlar of basalto 100x200x600, concrete layer 200mm, ashlar ob basalto 20x220x600mm, anchor bolts

flooring 20mm, mortar 20mm, lightweight screed 150mm, insulating layer with wood panels 80mm, waterproofing membrane 4mm, concrete screed with mesh 100mm, disposable formwork 450mm, concrete 180mm

flooring 20mm, mortar 10mm, waterproofing membrane 4mm, concrete slab 140mm

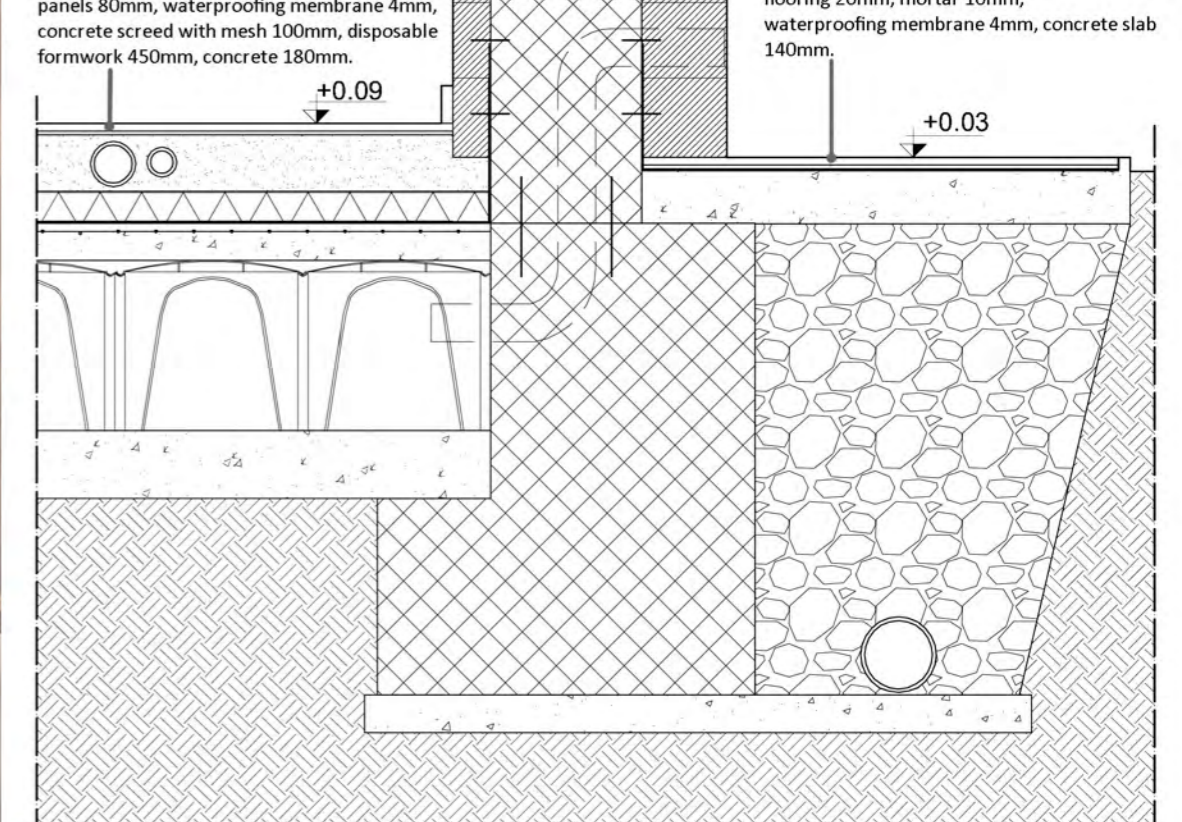

SECTION AA 1:200



SECTION BB 1:200



SOUTH FACADE 1:200



NORTH FACADE 1:200



foyer



permanent exhibition room



UCO urbancenteroristano



Project Leader



Partners



With the support of the Culture Programme of the European Union

